




SCALE 1" = 50'

PROPOSED WELL LOCATION
MAINTAIN 50' FROM SEPTIC
TANK & DRAINFIELD

ROLL-A-WAY
LANE

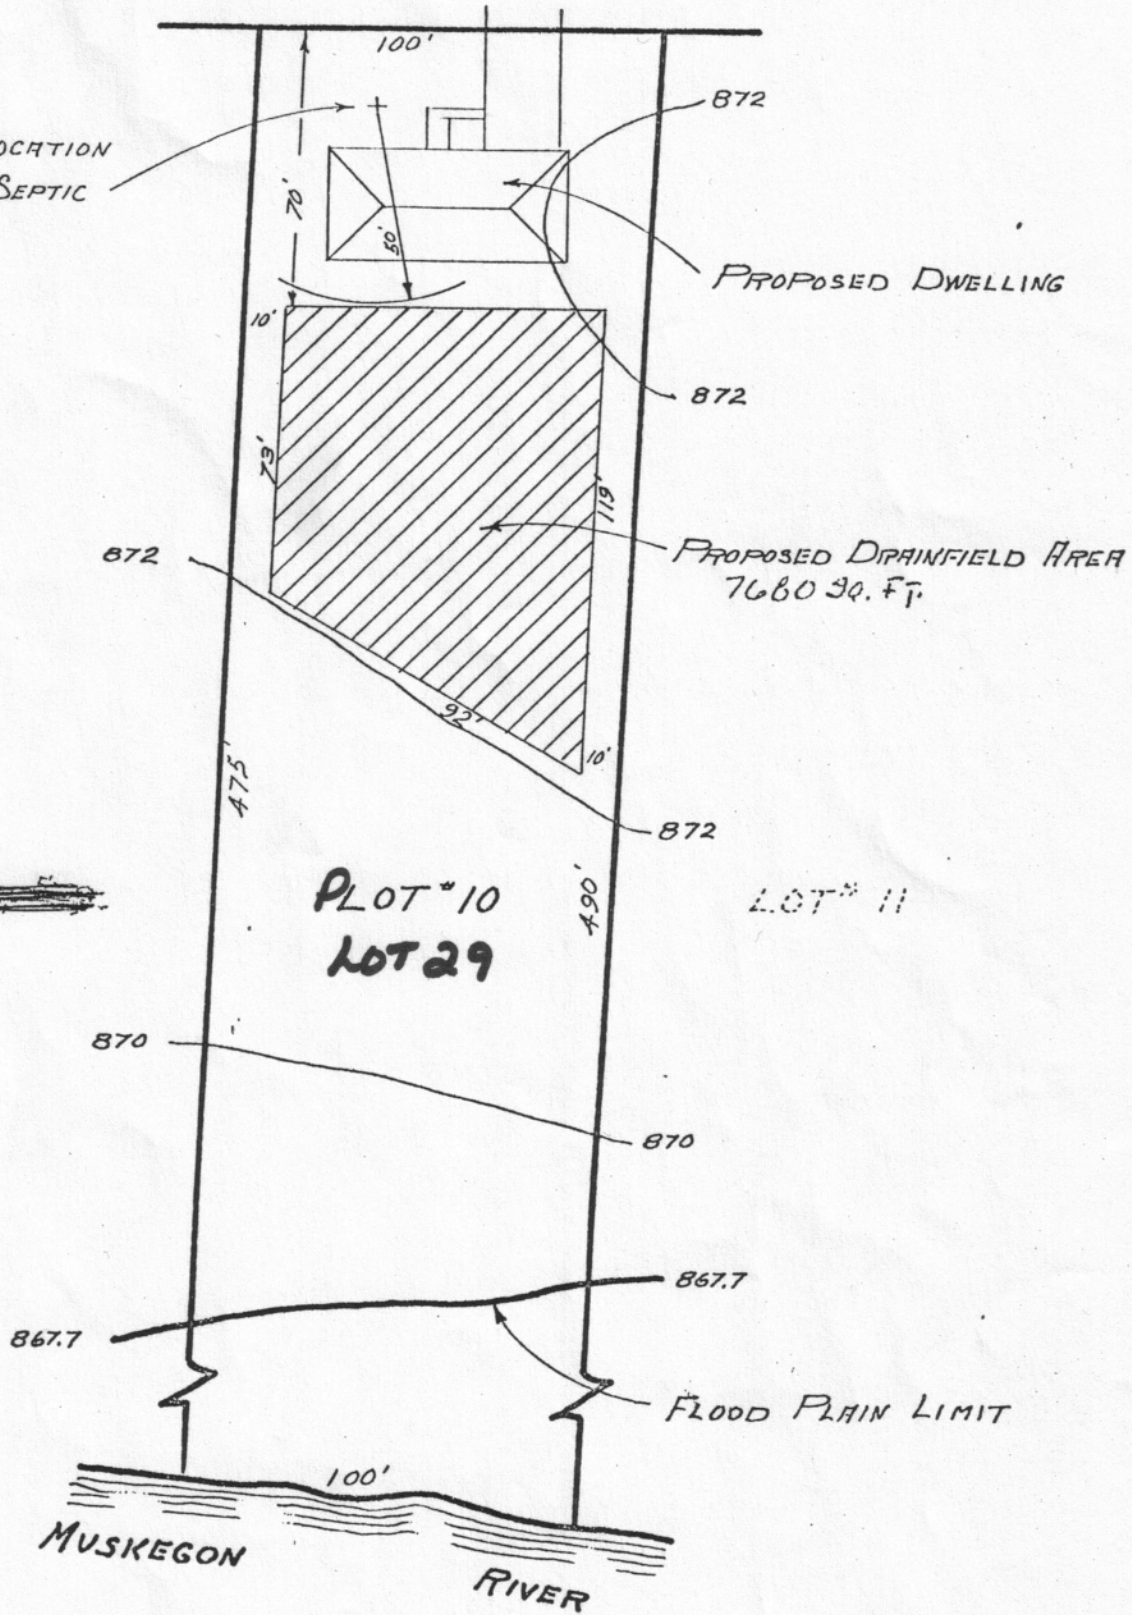

PLOT PLAN

LOT # 10 OF THE PRELIMINARY PLAT OF "RIVERVIEW ESTATES" SEC. 36 T15N
R10W BIG RAPIDS TOWNSHIP MECOSTA COUNTY MICHIGAN

MID MICHIGAN ENGINEERING & SURVEY
BIG RAPIDS, MICHIGAN

J.R.M. 1-17-78