



SCALE 1" = 50'


PROPOSED WELL LOCATION  
MAINTAIN 50' FROM SEPTIC  
TANK & DRAINFIELD

PROPOSED DRAINFIELD AREA  
10,000 SQ. FT.

LOT # 12

PLOT # 13  
LOT 32

LOT # 14

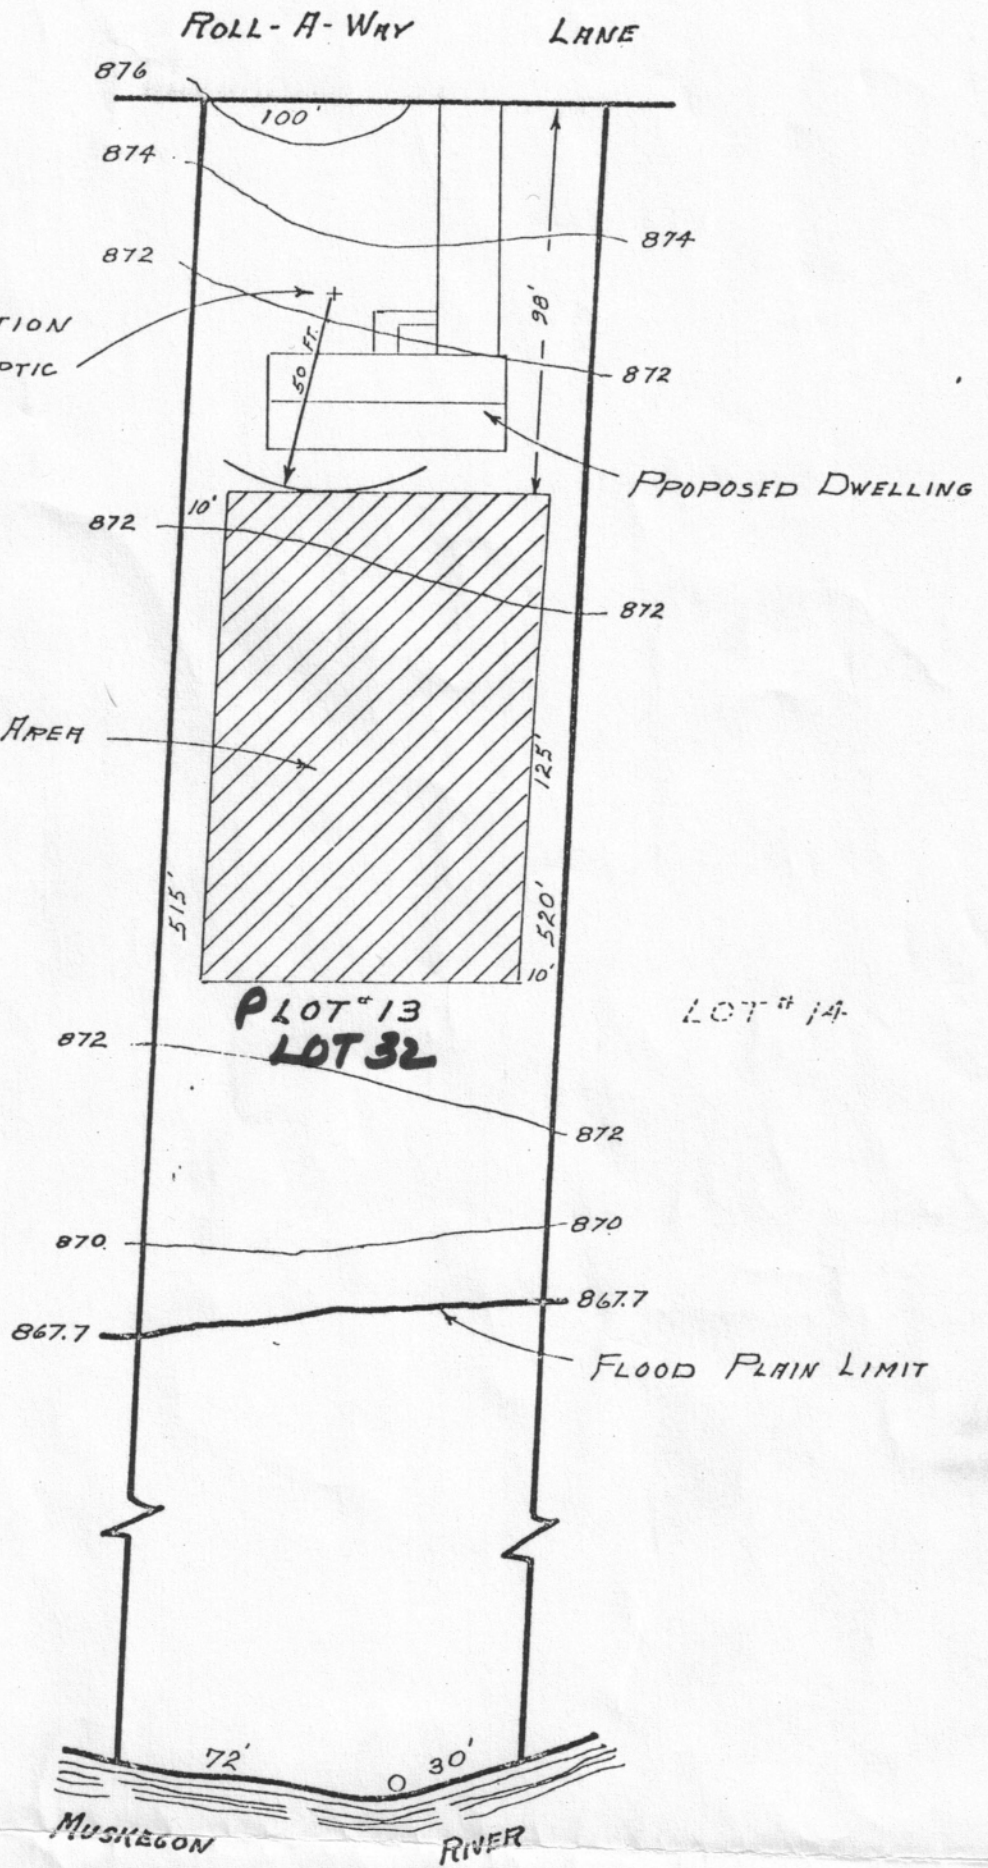

### PLOT PLAN

LOT # 13 OF THE PRELIMINARY PLAT OF "RIVERVIEW ESTATES" SEC 36 T 15 N  
R 10 W BIG RAPIDS TOWNSHIP MECOSTA COUNTY MICHIGAN

MID MICHIGAN ENGINEERING & SURVEY  
BIG RAPIDS, MICHIGAN