




SCALE 1" = 50'

PROPOSED WELL LOCATION
MAINTAIN 50' FROM SEPTIC
TANK & DRAINFIELD

ROLL-A-WAY

LANE

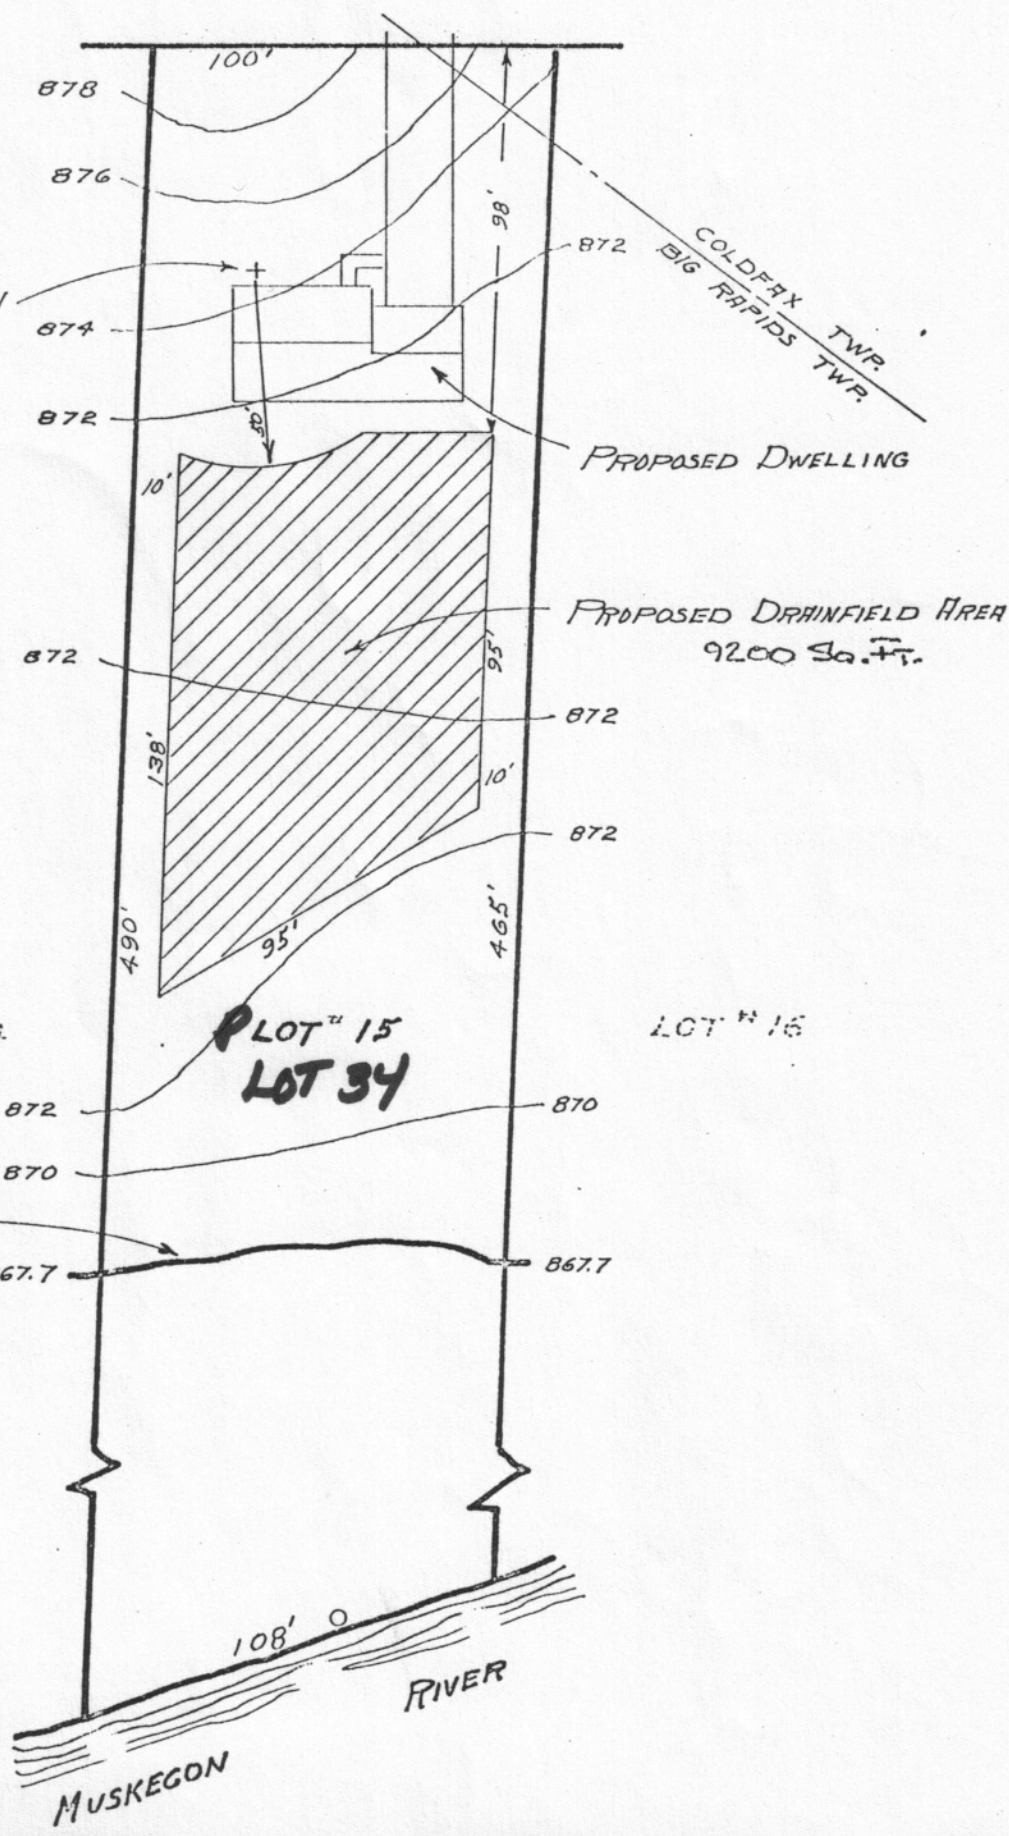

PLOT PLAN

LOT # 15 OF THE PRELIMINARY PLAT OF "RIVERVIEW ESTATES" SEC. 36 T15N
R10W BIG RAPIDS TWP. & SEC 31 T15N - R 9W COLFAX TOWNSHIP
MECOSTA COUNTY MICHIGAN

MID MICHIGAN ENGINEERING & SURVEY
BIG RAPIDS, MICHIGAN