



SCALE 1" = 50'

POLL-A-WAY


LANE

PROPOSED WELL LOCATION
MAINTAIN 50' FROM SEPTIC
TANK & DRAINFIELD

PROPOSED DWELLING

PROPOSED DRAINFIELD AREA
6240 SQ. FT.

COLFAX TWP.
BIG RAPIDS TWP.

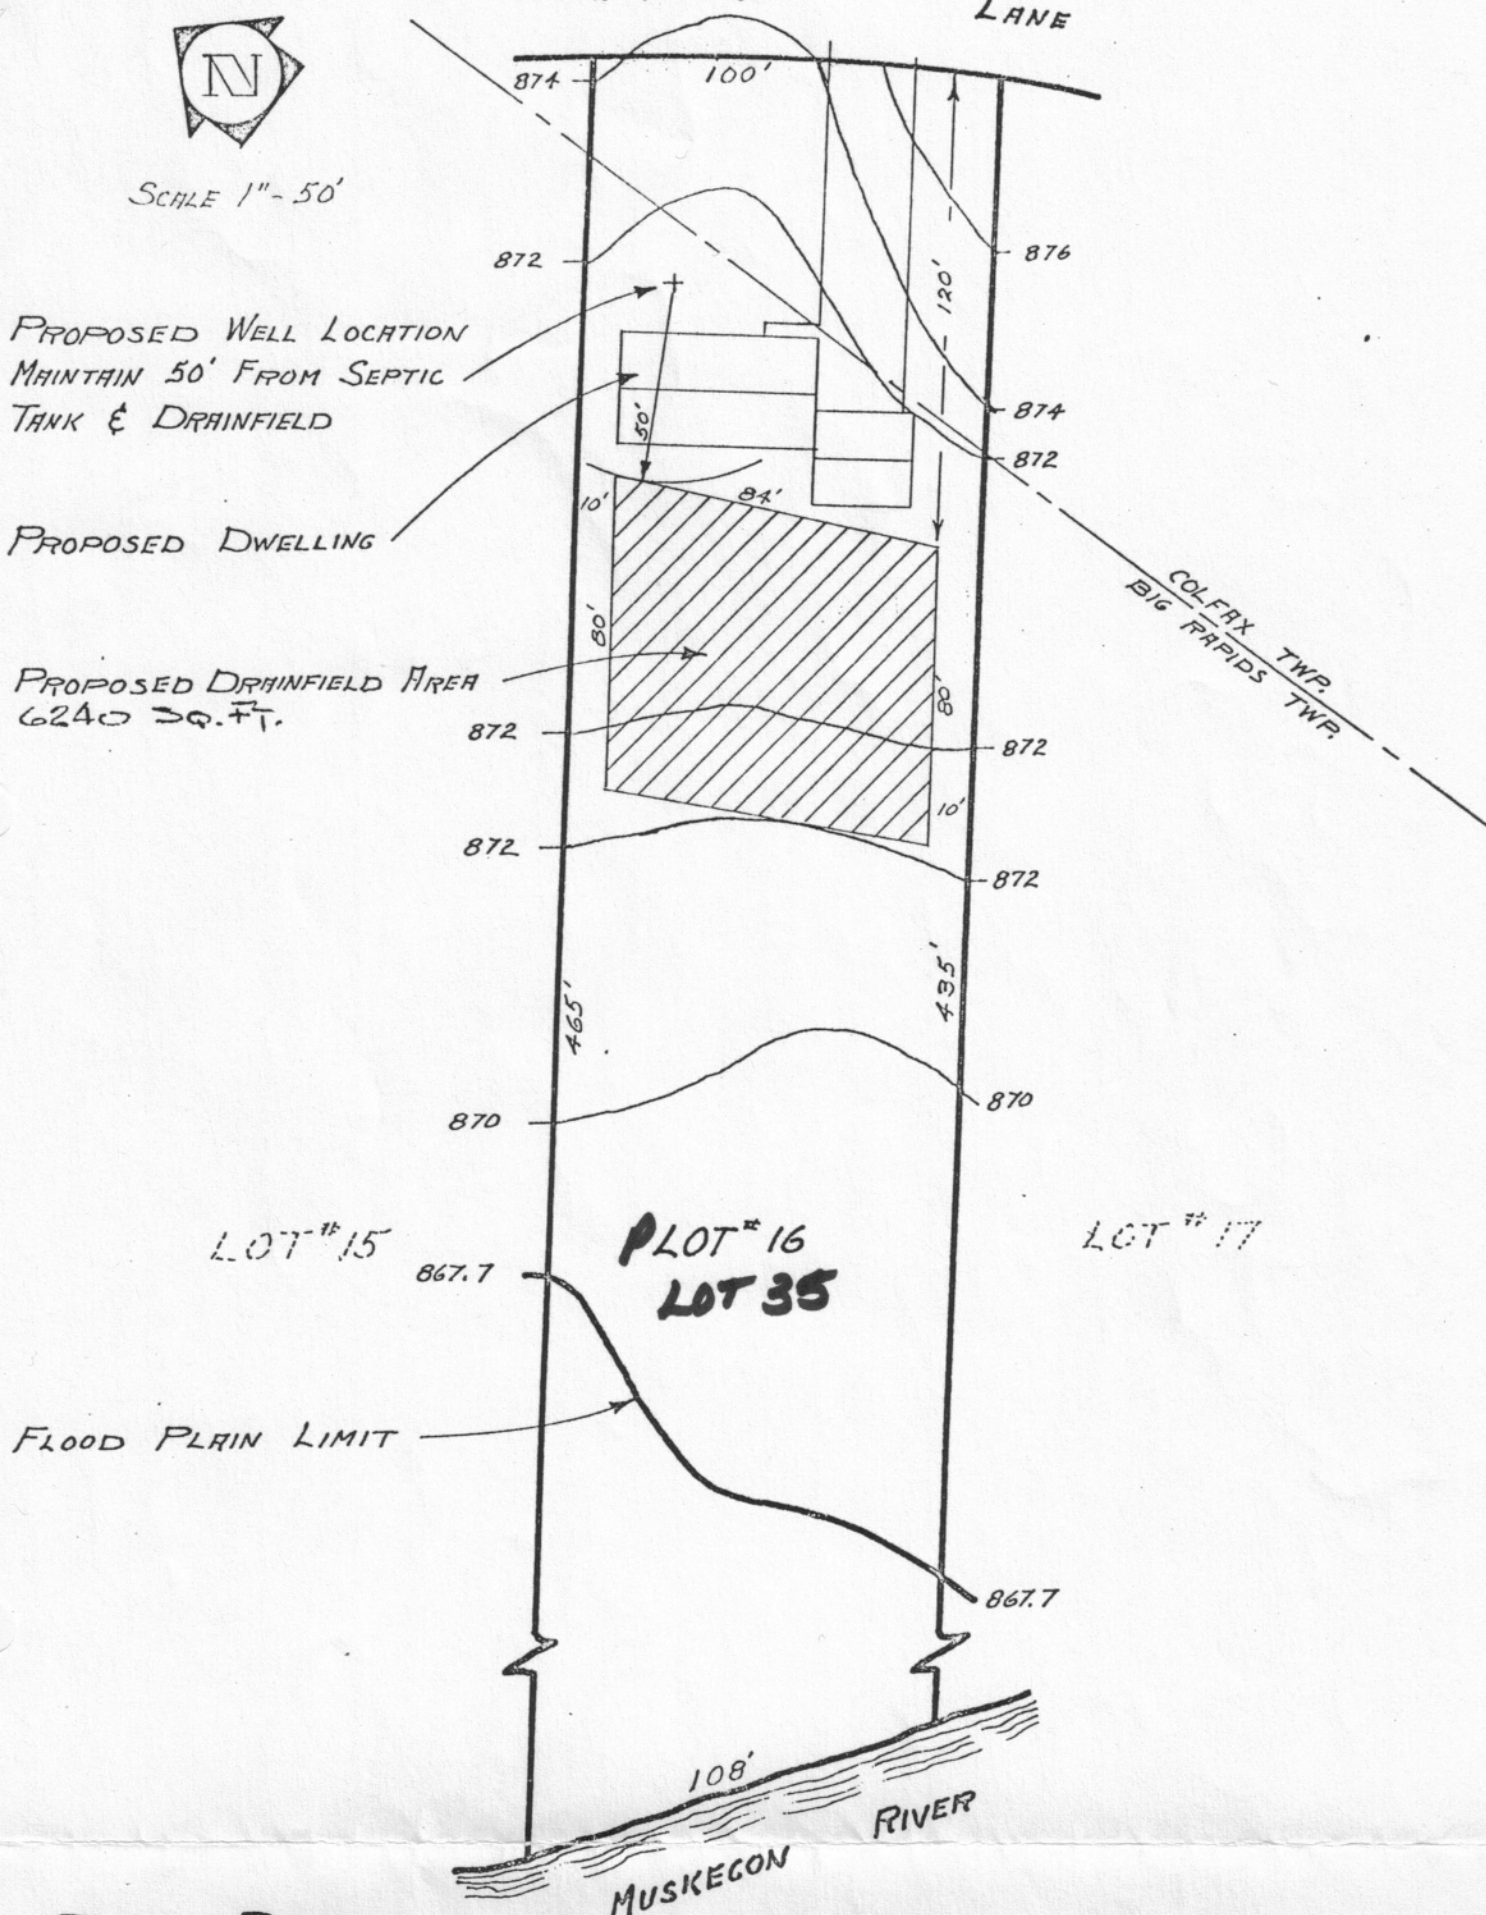

PLOT PLAN

LOT # 16 OF THE PRELIMINARY PLAT OF "RIVERVIEW ESTATES" SEC. 36 T15N
R10W BIG RAPIDS TWP. & SEC. 31 T15N R9W COLFAX TOWNSHIP
MECOSTA COUNTY MICHIGAN

MID MICHIGAN ENGINEERING & SURVEY
BIG RAPIDS, MICHIGAN