




SCALE 1" = 50'

ROLL-A-WAY

LANE

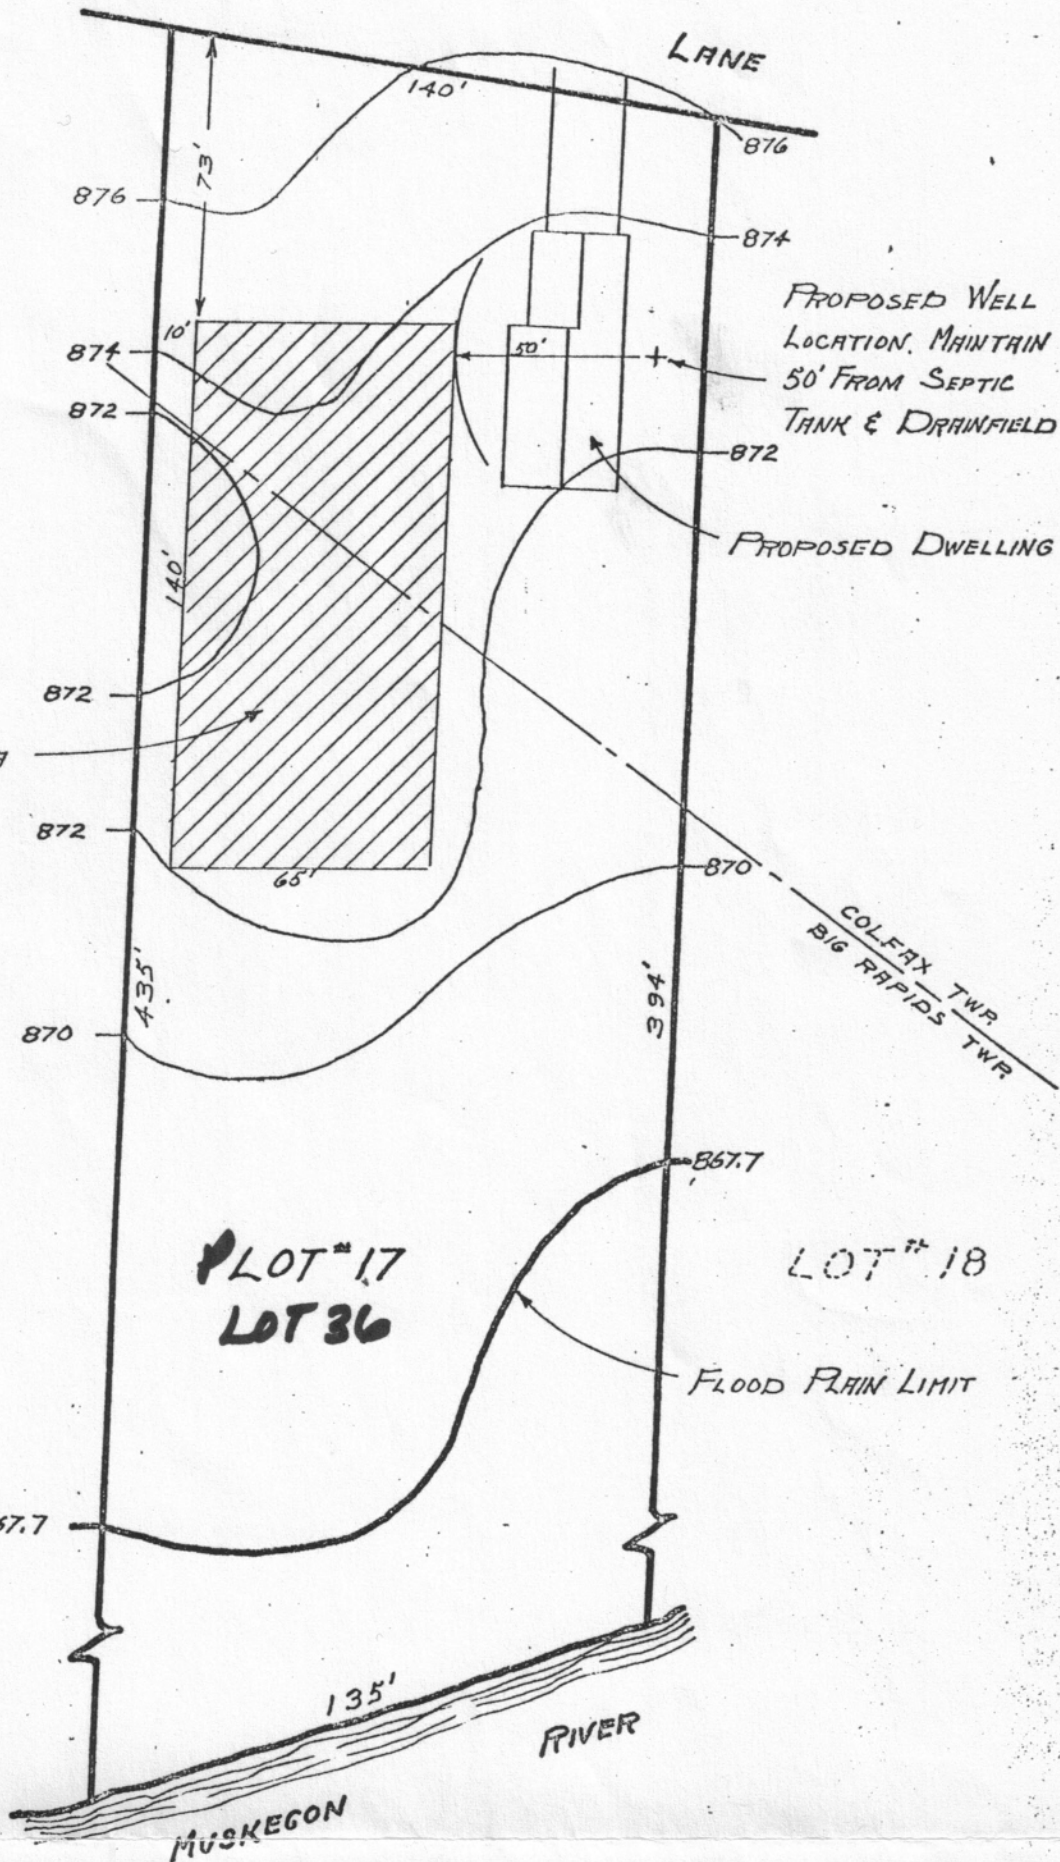

PROPOSED DRAINFIELD AREA  
9100 SQ. FT.

PROPOSED WELL  
LOCATION. MAINTAIN  
50' FROM SEPTIC  
TANK & DRAINFIELD

PROPOSED DWELLING

LOT #16

**PLOT #17**  
**LOT 36**

LOT #18

FLOOD PLAIN LIMIT

### PLOT PLAN

LOT #17 OF THE PRELIMINARY PLAT OF "RIVERVIEW ESTATE" SEC. 36 T15N  
R10W BIG RAPIDS TOWNSHIP & SEC. 31 T15N R9W COLFAX TOWNSHIP  
MECOSTA COUNTY MICHIGAN

MID MICHIGAN ENGINEERING & SURVEY  
BIG RAPIDS, MICHIGAN