
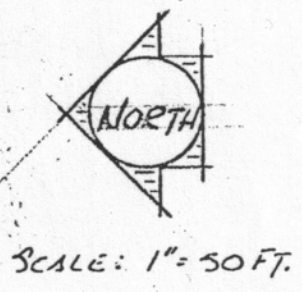


PLATEAU DRIVE

PROPOSED WELL LOCATION, MAINTAIN 50 FT. ISOLATION FROM SEPTIC TANK AND DRAINFIELD

PROPOSED DWELLING

PROPOSED DRAINFIELD AREA 6375 SQ. FT.

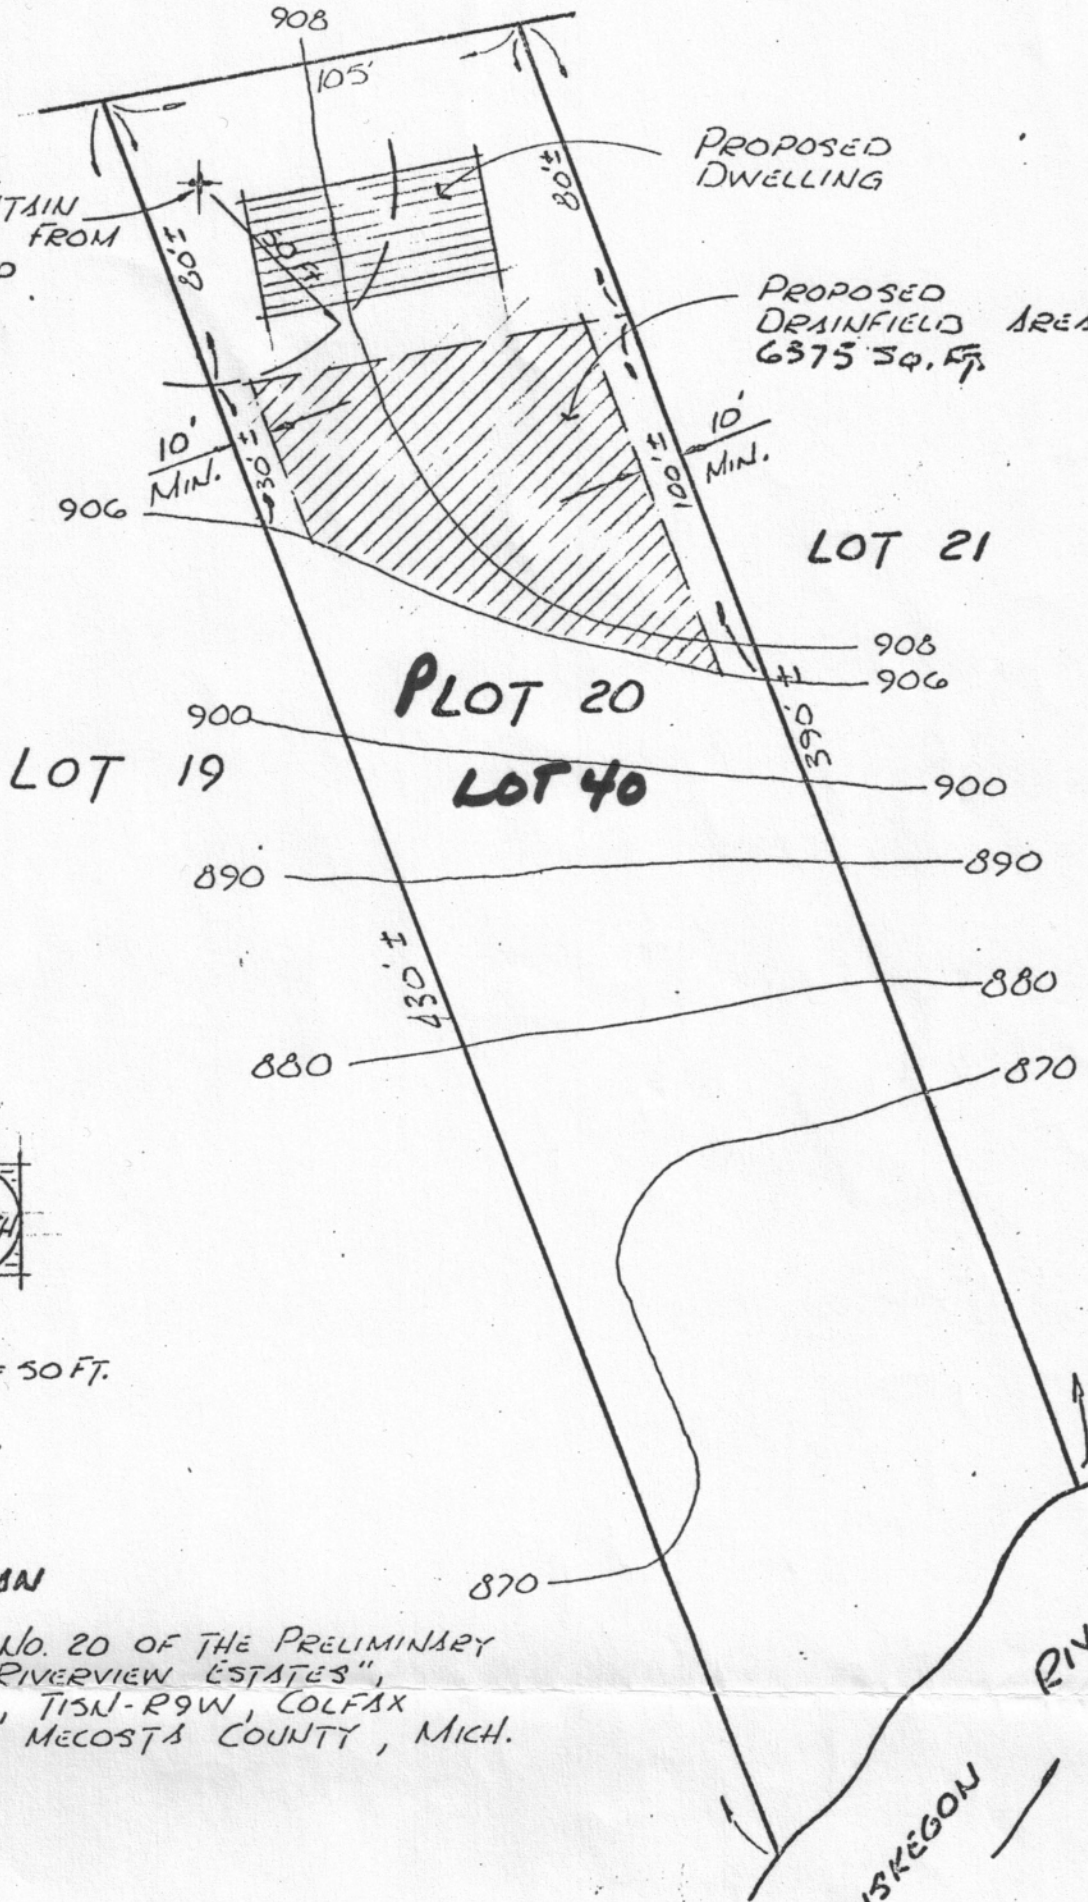

PLOT PLAN

FOR LOT NO. 20 OF THE PRELIMINARY PLAT OF "RIVERVIEW ESTATES", SECTION 31, T15N-R9W, COLFAX TOWNSHIP, MECOSTA COUNTY, MICH.